



VICTOR J. LATAVISH, AIA
ARCHITECT

MEMBER
THE AMERICAN INSTITUTE OF ARCHITECTS
AA C001831
4100 CORPORATE SQUARE
SUITE 100
NAPLES, FLORIDA 34104
TELEPHONE 239-643-1665

Mackle Park Community Center 30% Progress Submittal

for the
City of Marco Island, Marco Island, Florida

| | |
|----------------|----------|
| DATE ISSUED | 10-15-15 |
| PROJECT NUMBER | 15-580 |
| SHEET NUMBER | |




 Victor J. Latavish, AIA
 Architect




VICTOR J. LATAVISH, AIA
ARCHITECT


MEMBER
 THE AMERICAN INSTITUTE OF ARCHITECTS
 AA C001831
 4100 CORPORATE SQUARE
 SUITE 100
 NAPLES, FLORIDA 34104
 TELEPHONE 239-643-1665


Mackle Park Community Center 30% Progress Submittal


for the
 City of Marco Island, Marco Island, Florida

| | |
|----------------|----------|
| DATE ISSUED | 10-15-15 |
| PROJECT NUMBER | 15-580 |
| SHEET NUMBER | |

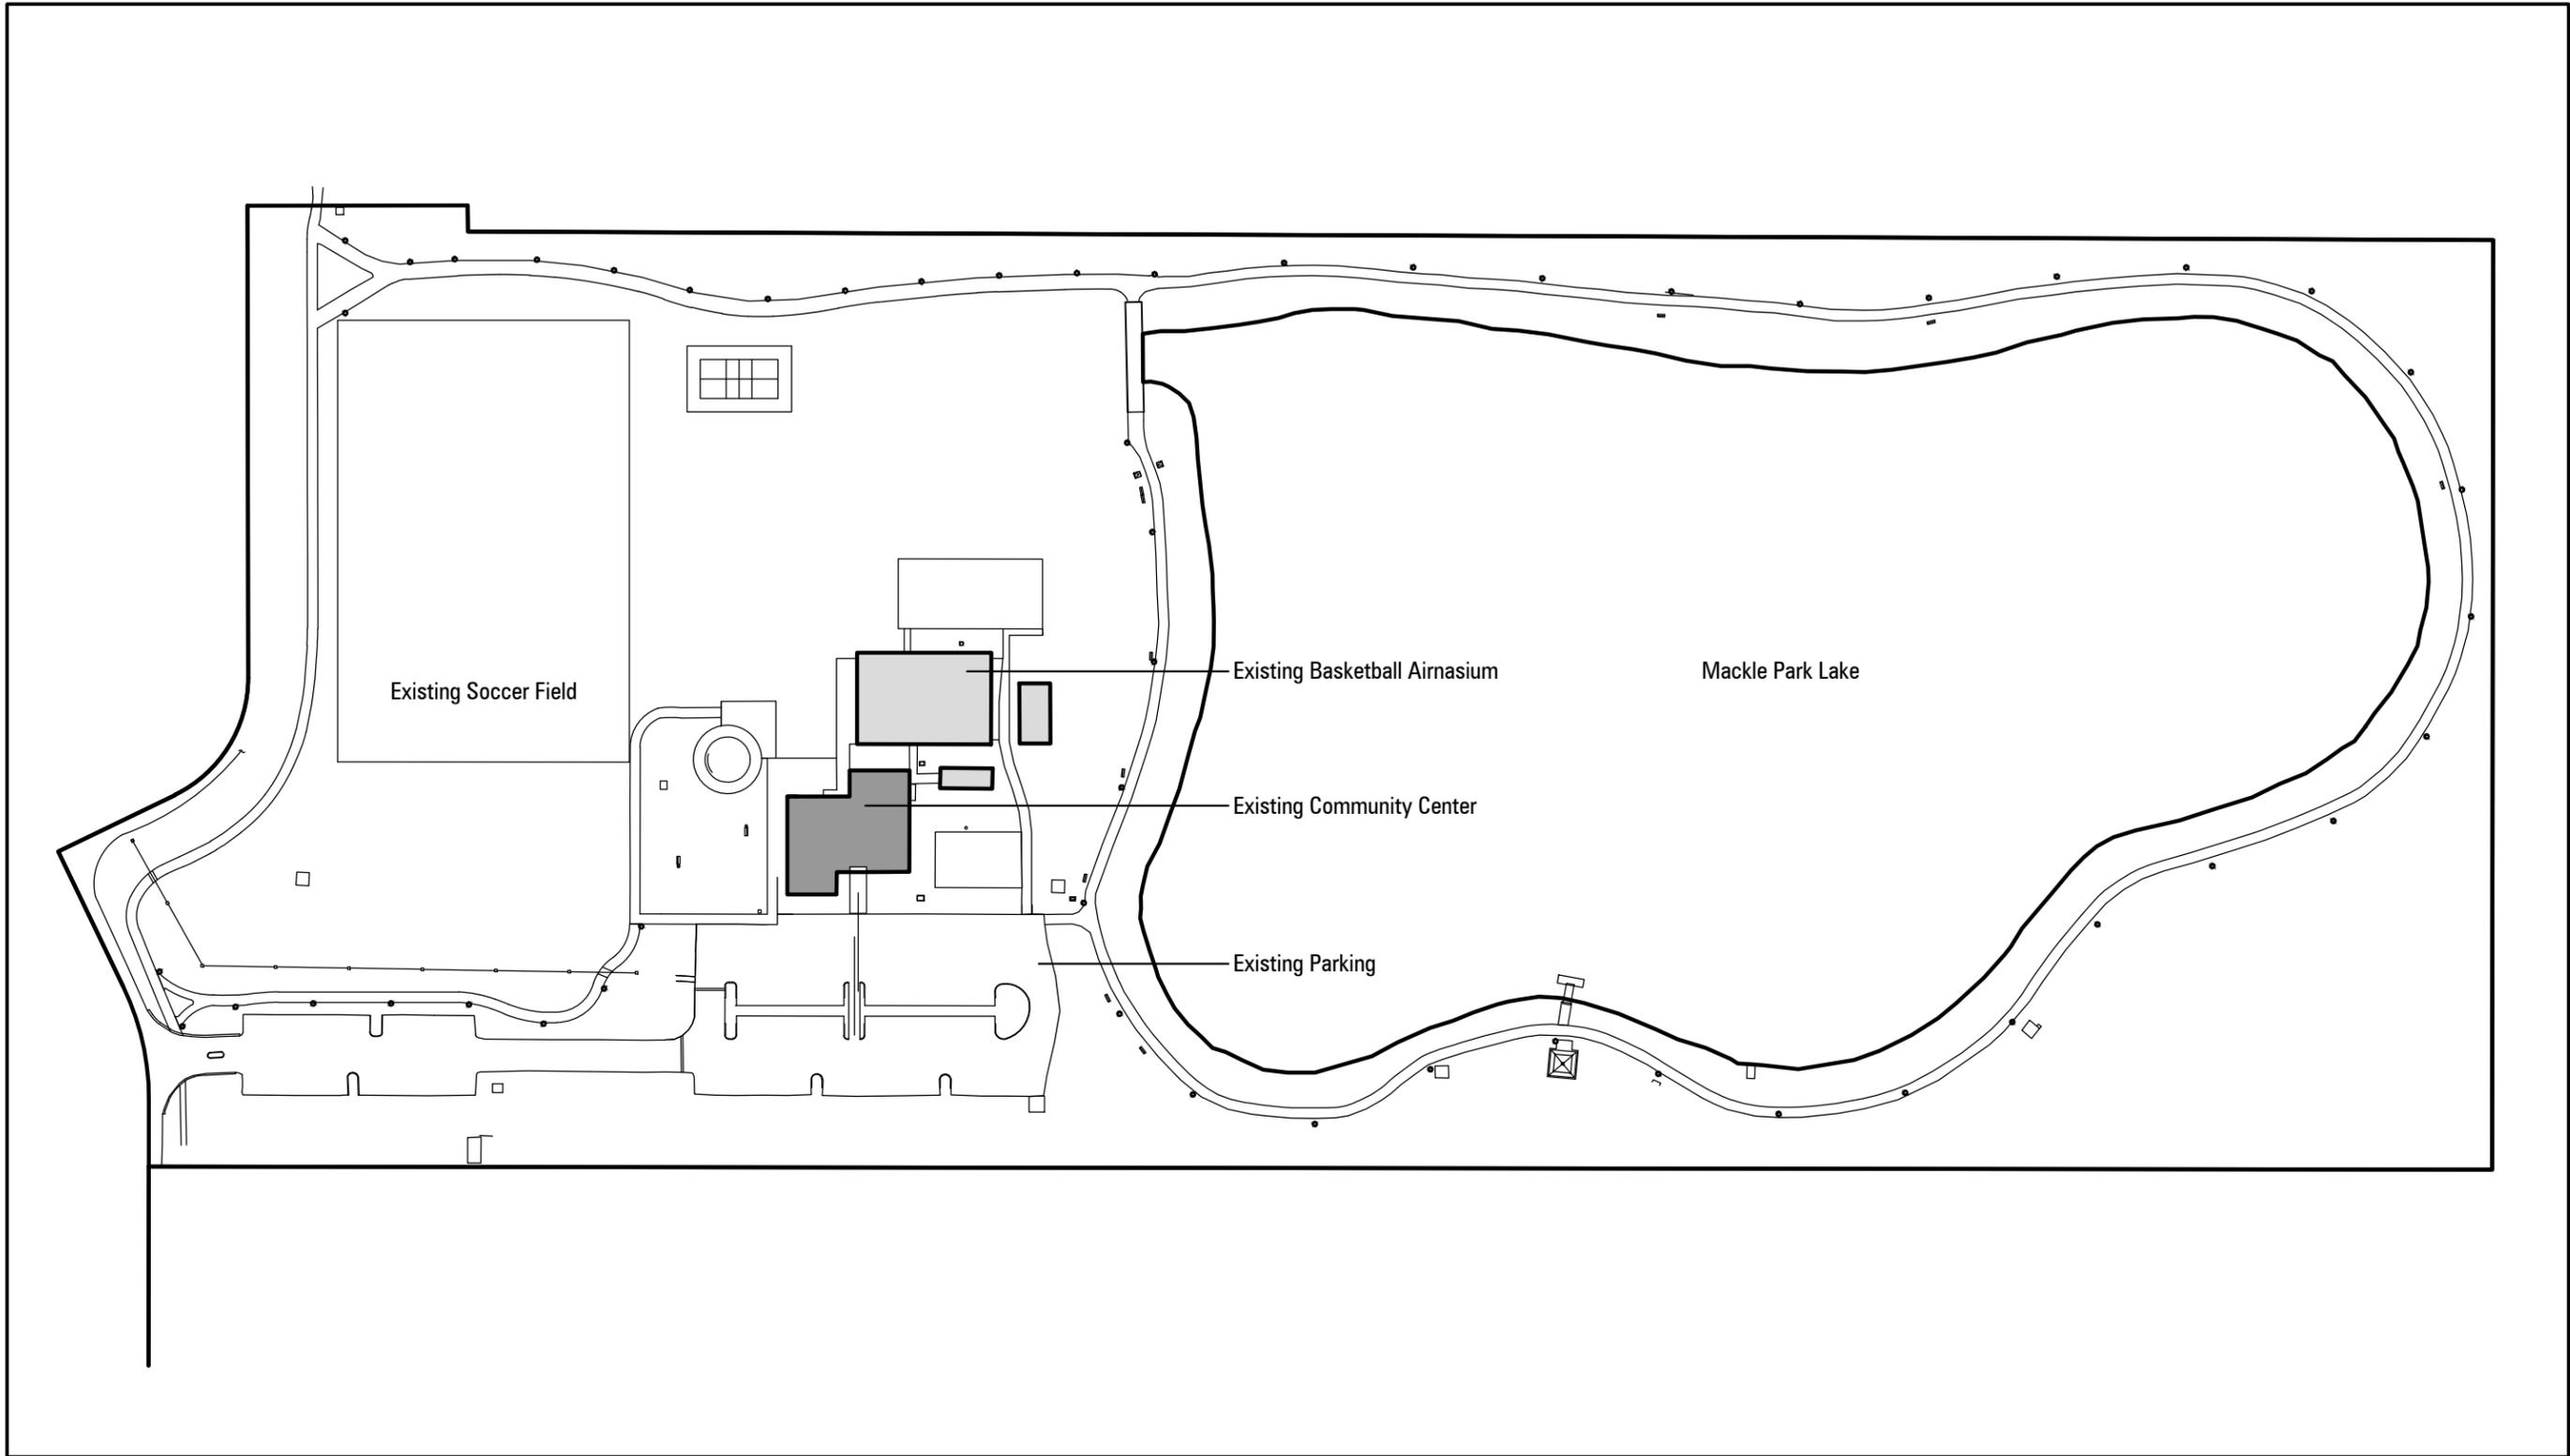

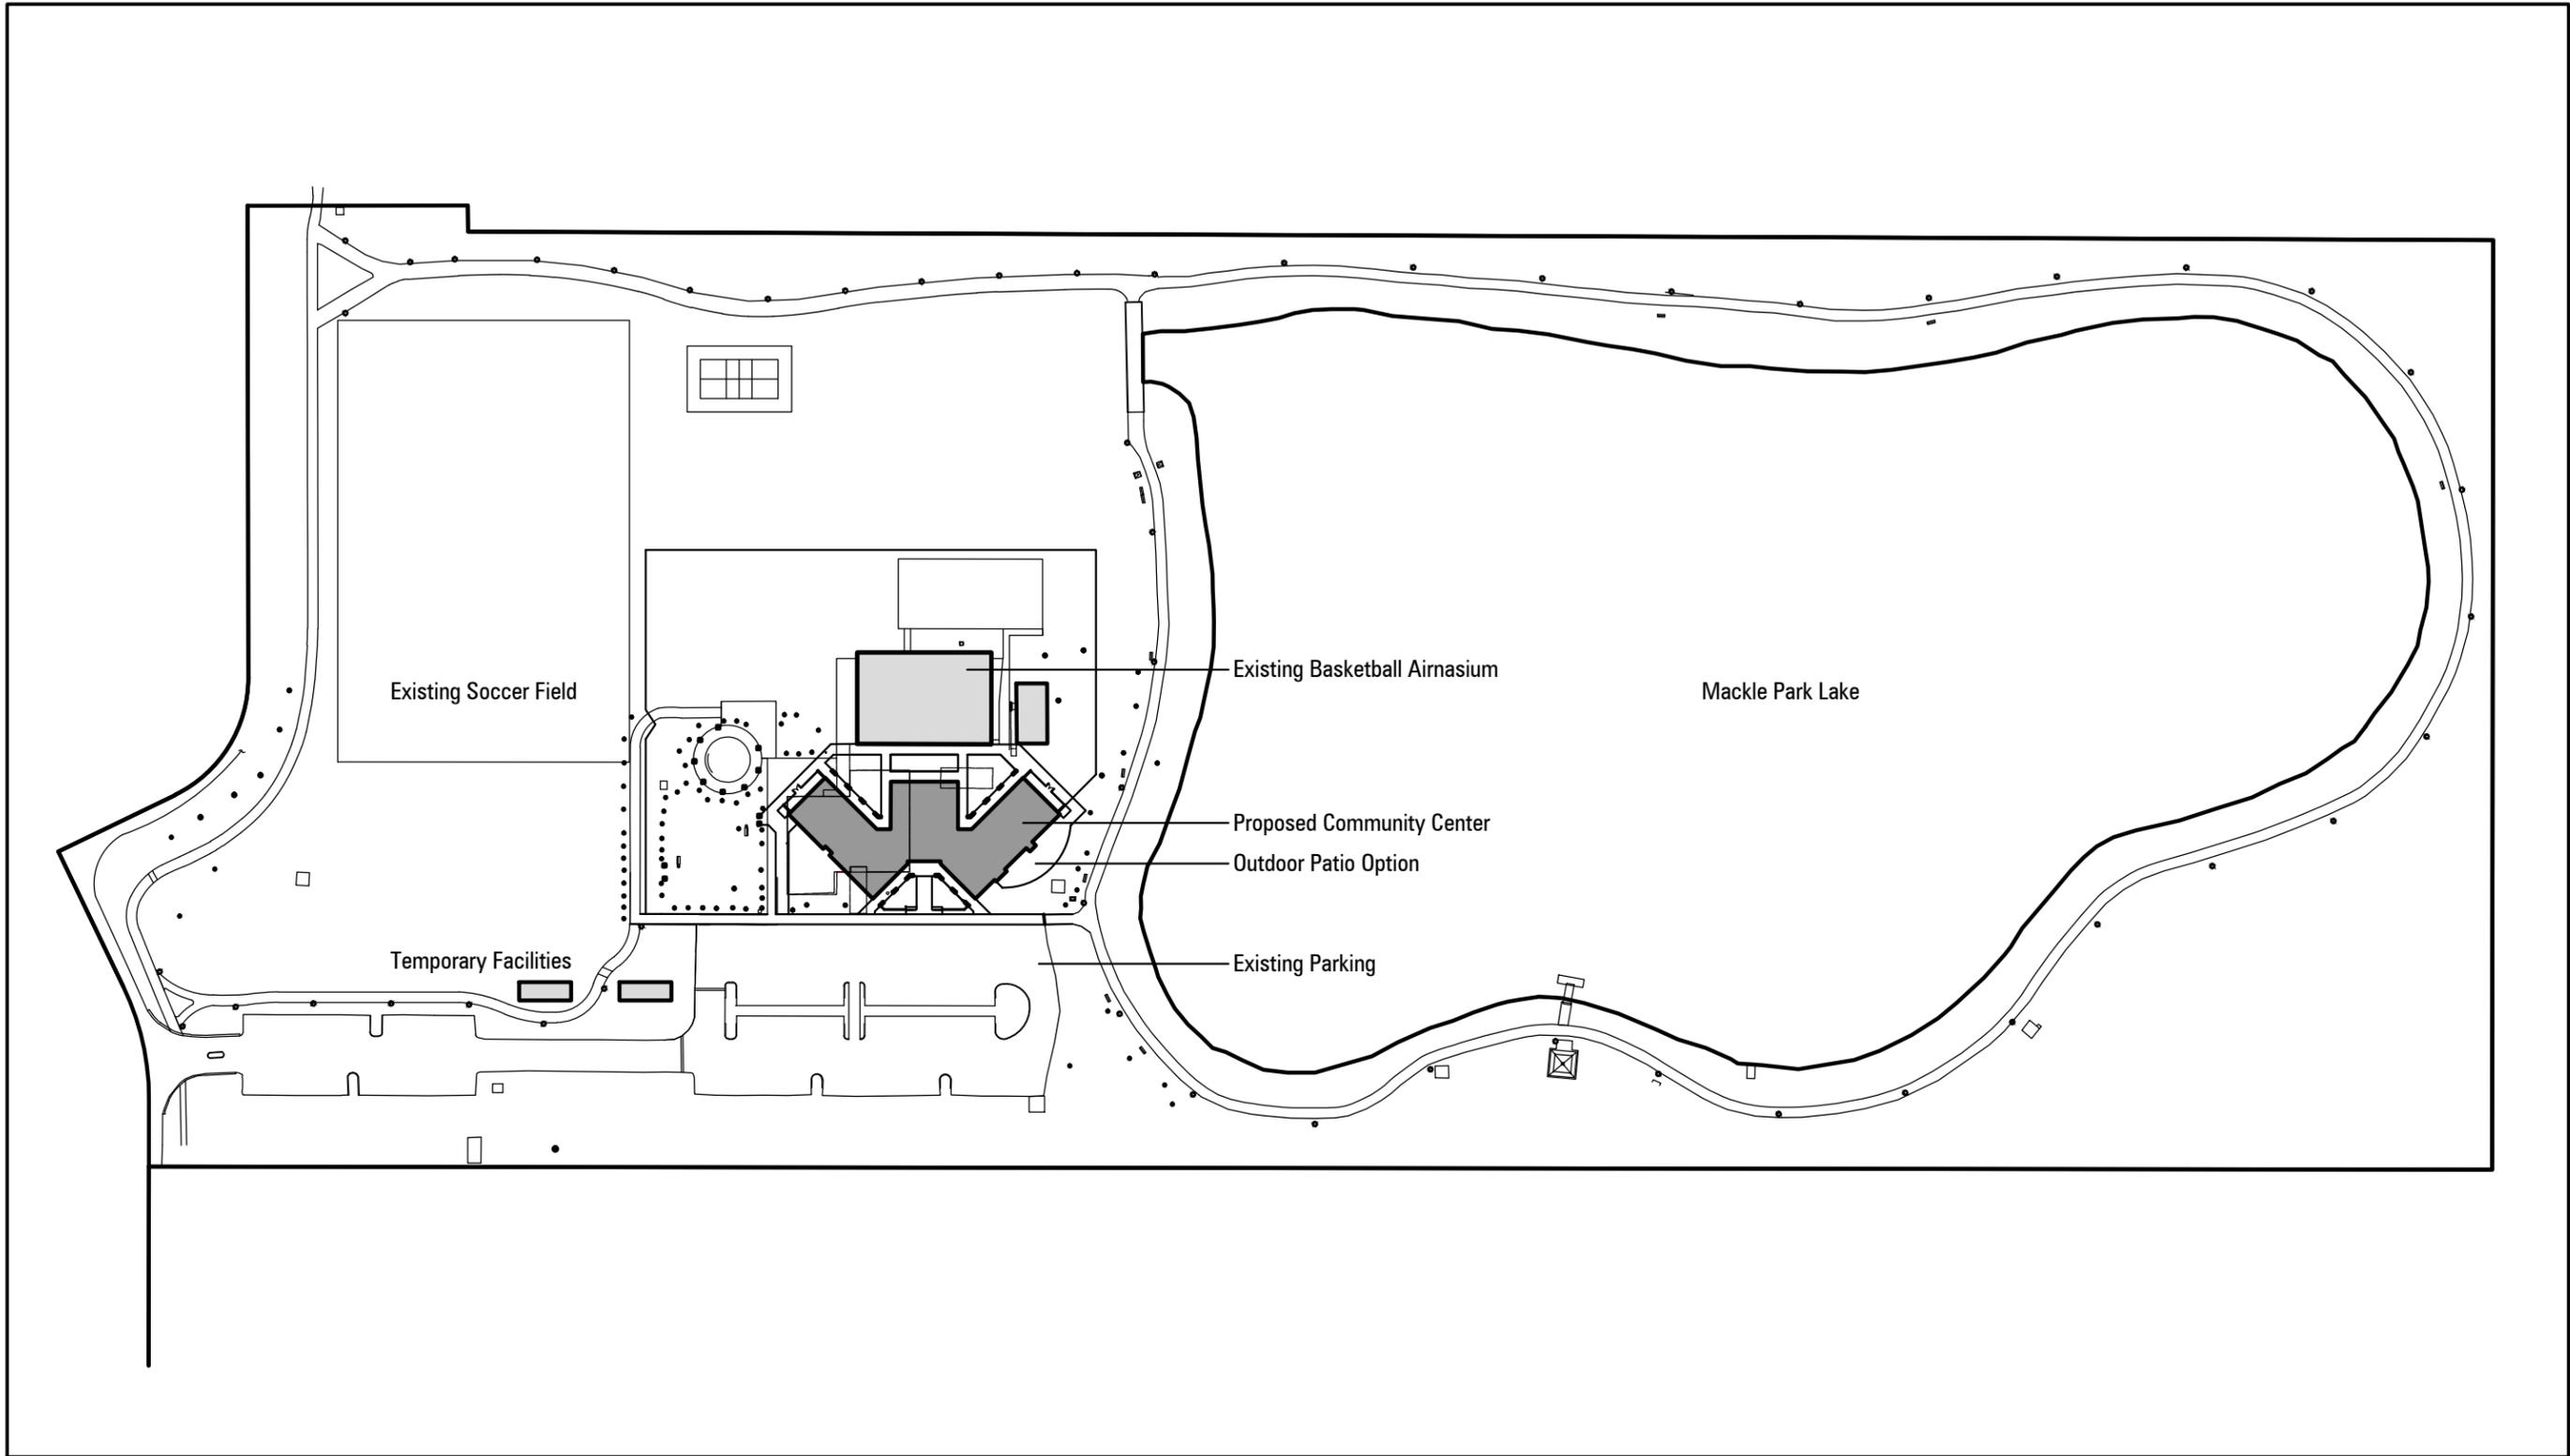

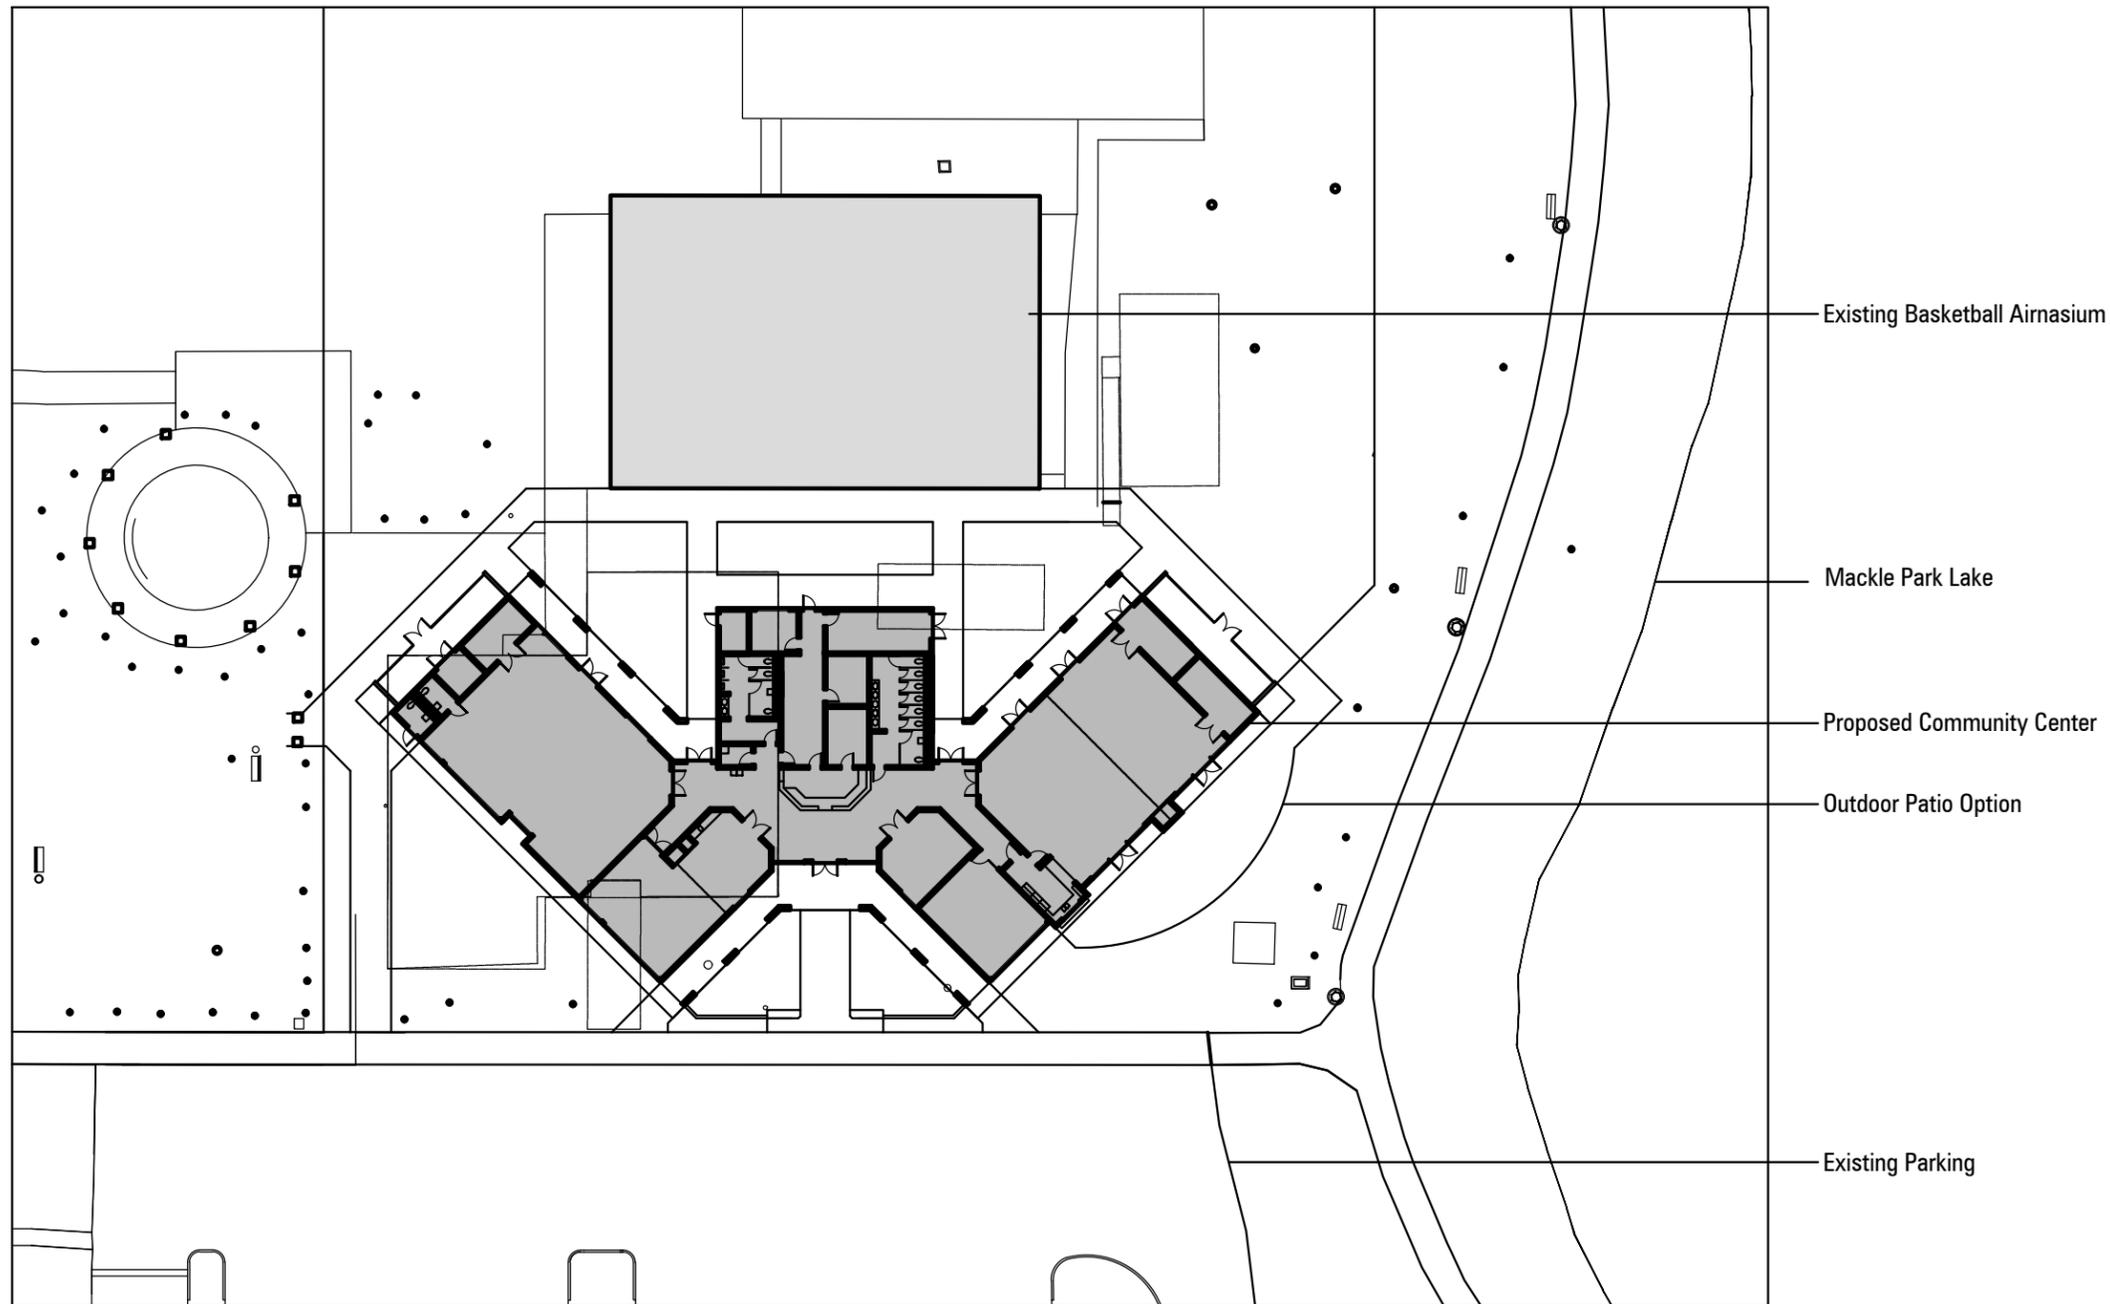


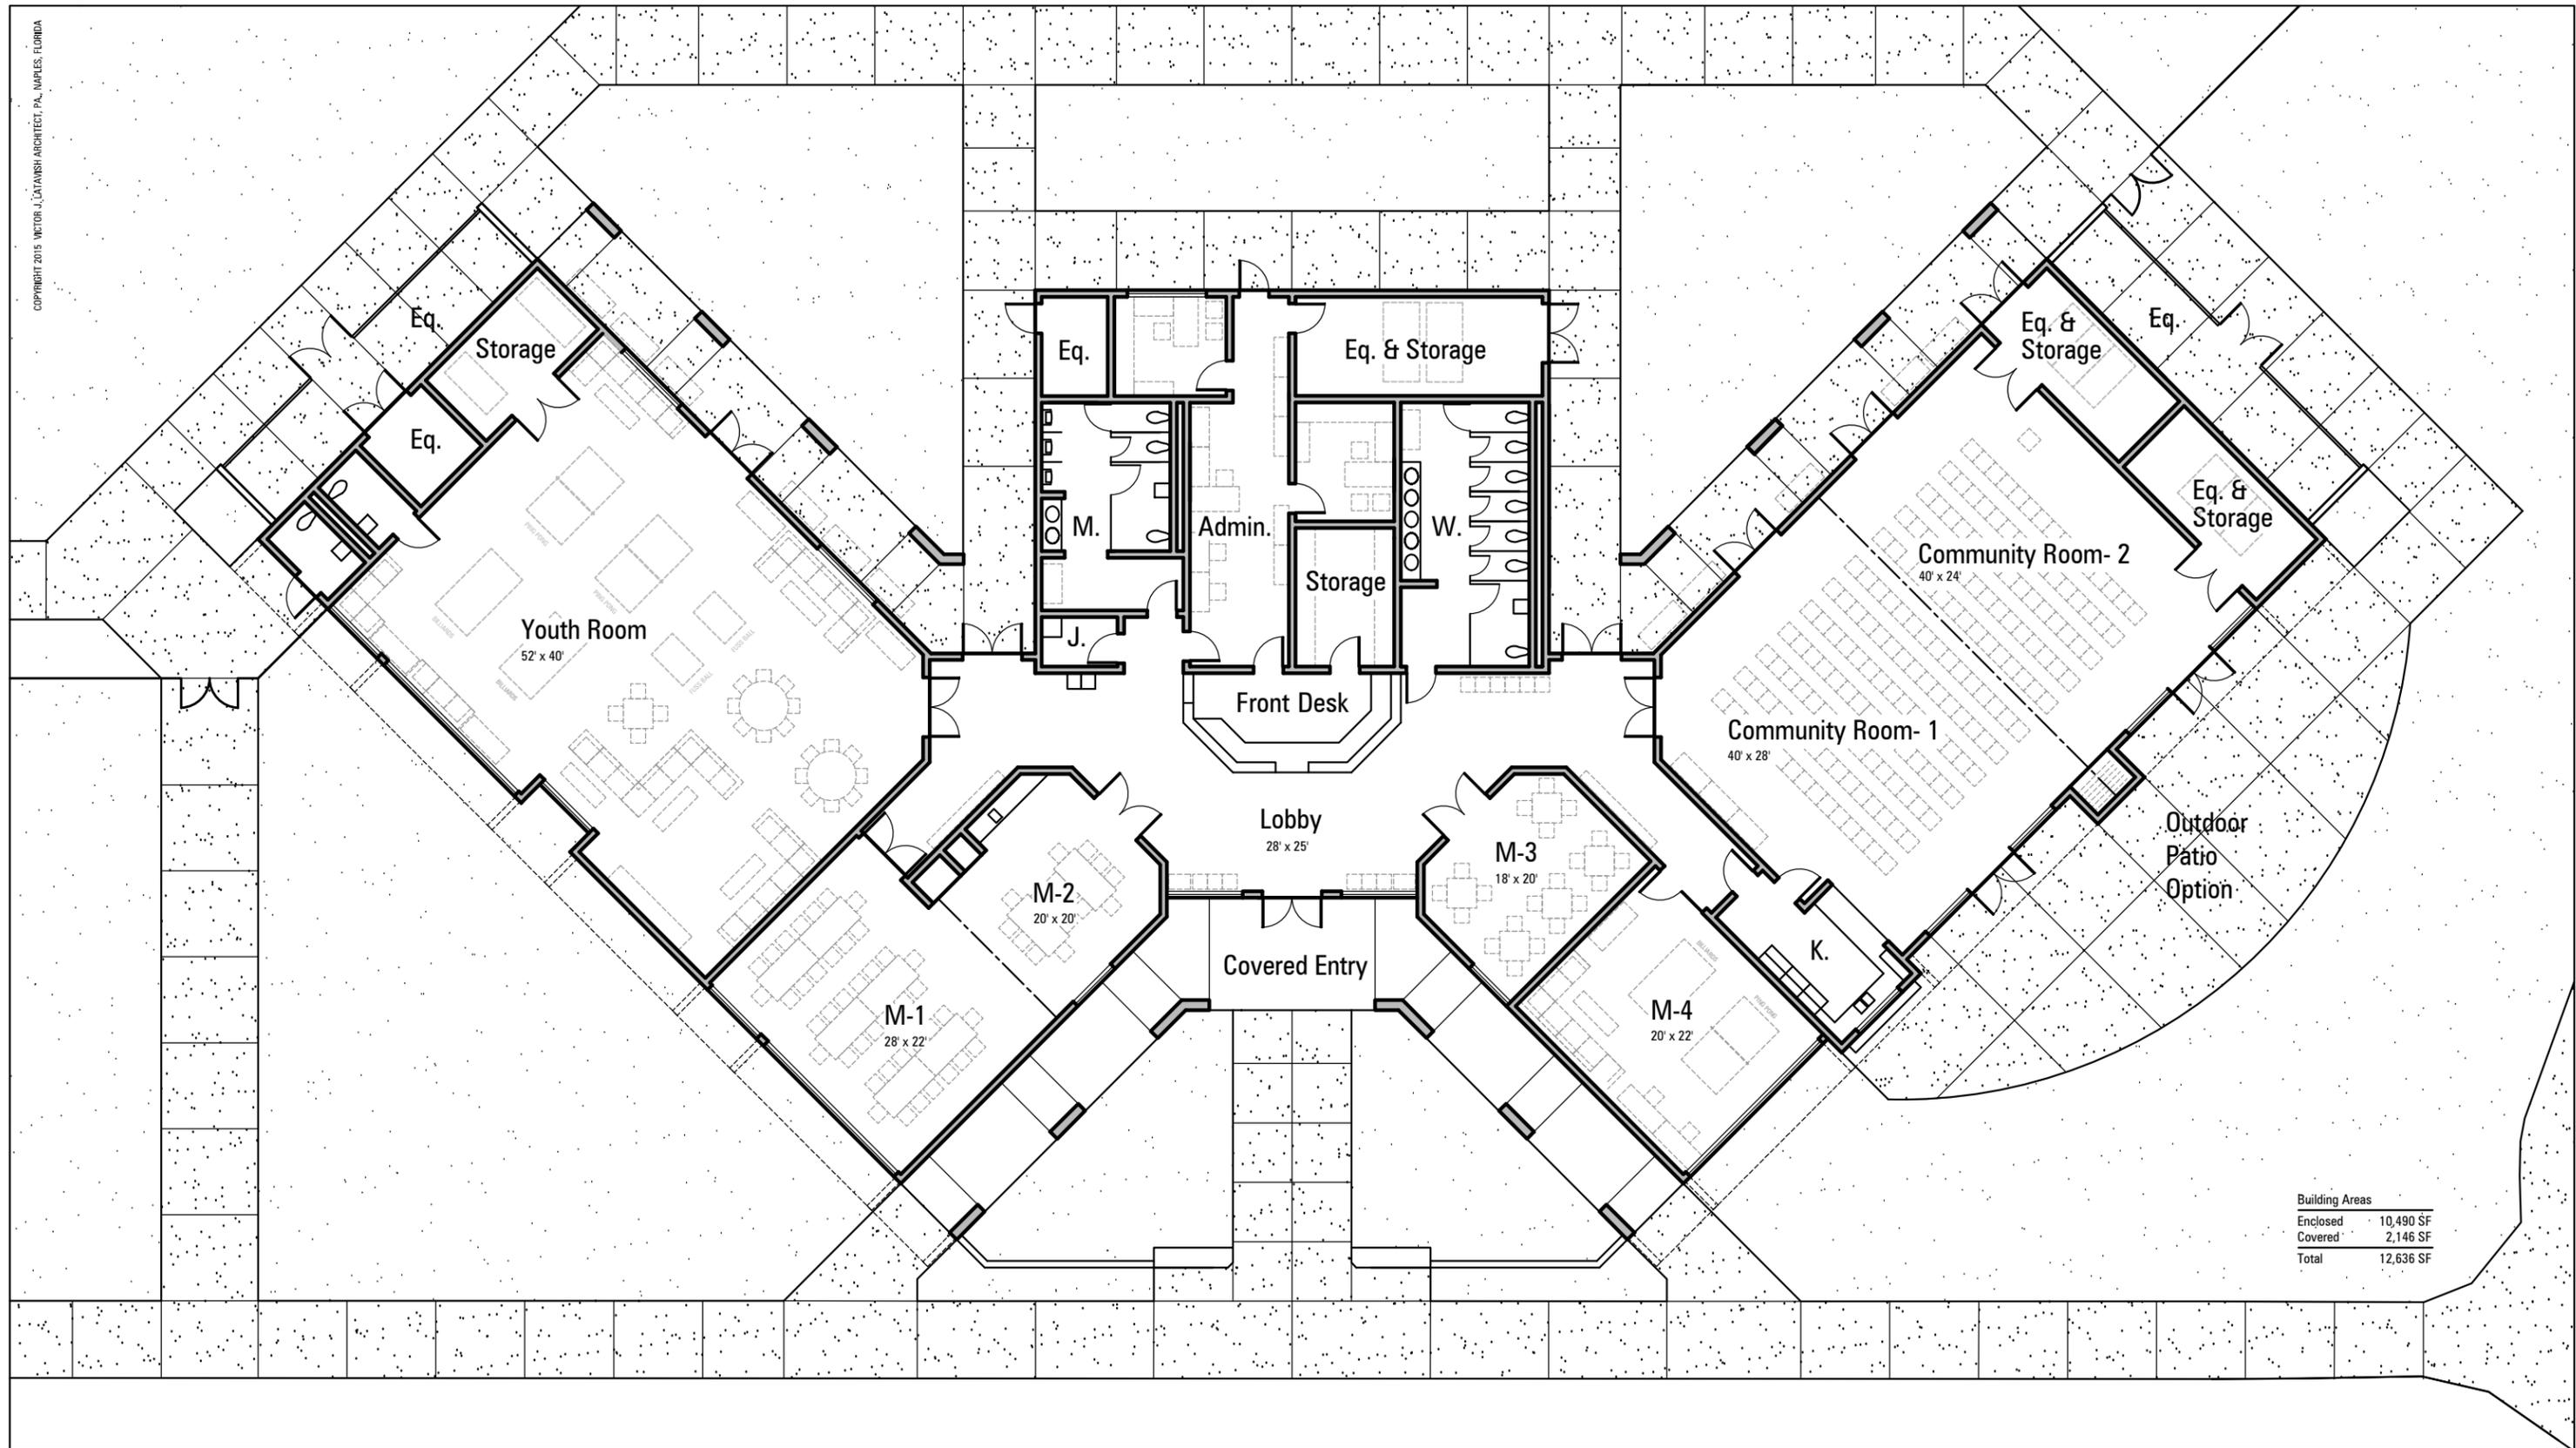

Building Areas

| | |
|----------|-----------|
| Enclosed | 10,490 SF |
| Covered | 2,146 SF |
| Total | 12,636 SF |



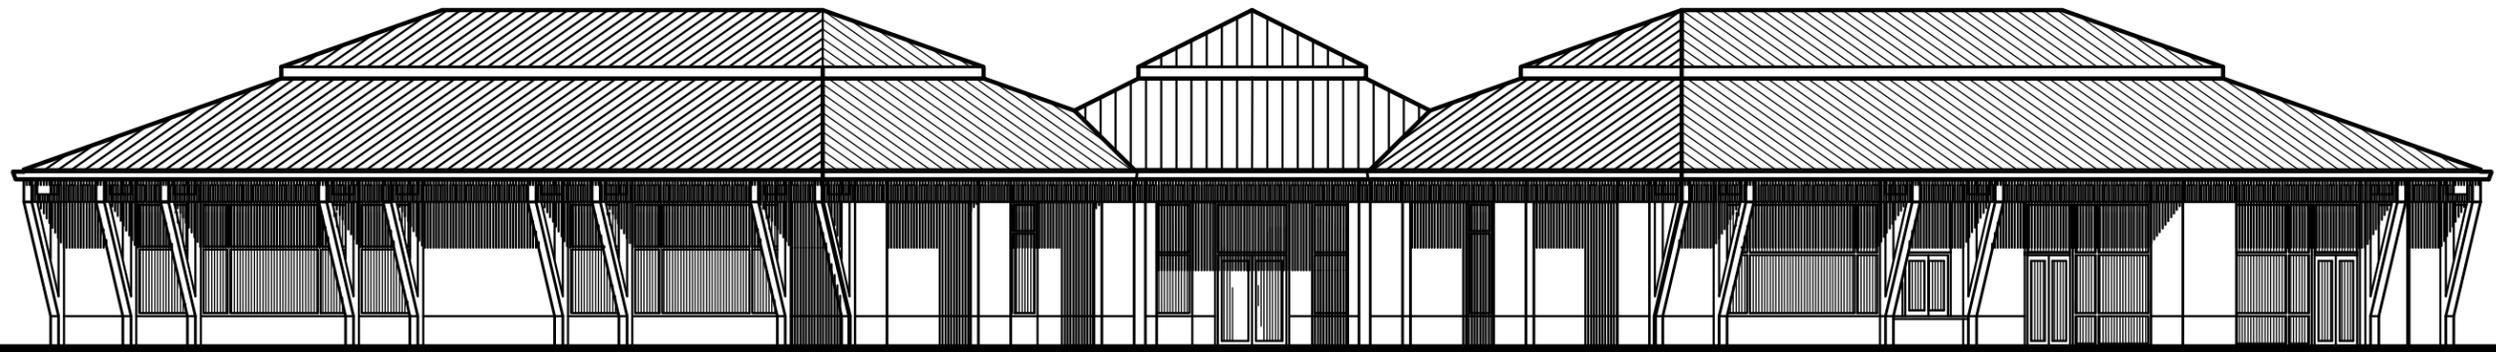

VICTOR J. LATAVISH, AIA
ARCHITECT

MEMBER
THE AMERICAN INSTITUTE OF ARCHITECTS
AA C001831
4100 CORPORATE SQUARE
SUITE 100
NAPLES, FLORIDA 34104
TELEPHONE 239-643-1665

Mackle Park Community Center - Preliminary Front Elevation

for the
City of Marco Island, Marco Island, Florida

| | | | |
|----------------|---------------|----|-----|
| 0 | 4' | 8' | 16' |
| SCALE 24x36 | 1/8" = 1'-0" | | |
| SCALE 11x17 | 1/16" = 1'-0" | | |
| DATE ISSUED | 10-10-15 | | |
| PROJECT NUMBER | 15-580 | | |
| SHEET NUMBER | 4.1 | | |




 Victor J. Latavish, AIA
 Architect



VICTOR J. LATAVISH, AIA
ARCHITECT

MEMBER
 THE AMERICAN INSTITUTE OF ARCHITECTS
 AA C001831
 4100 CORPORATE SQUARE
 SUITE 100
 NAPLES, FLORIDA 34104
 TELEPHONE 239-643-1665

Mackle Park Community Center 30% Progress Submittal

for the
 City of Marco Island, Marco Island, Florida

| | |
|----------------|----------|
| DATE ISSUED | 10-15-15 |
| PROJECT NUMBER | 15-580 |
| SHEET NUMBER | |